



BASEMENT PLAN

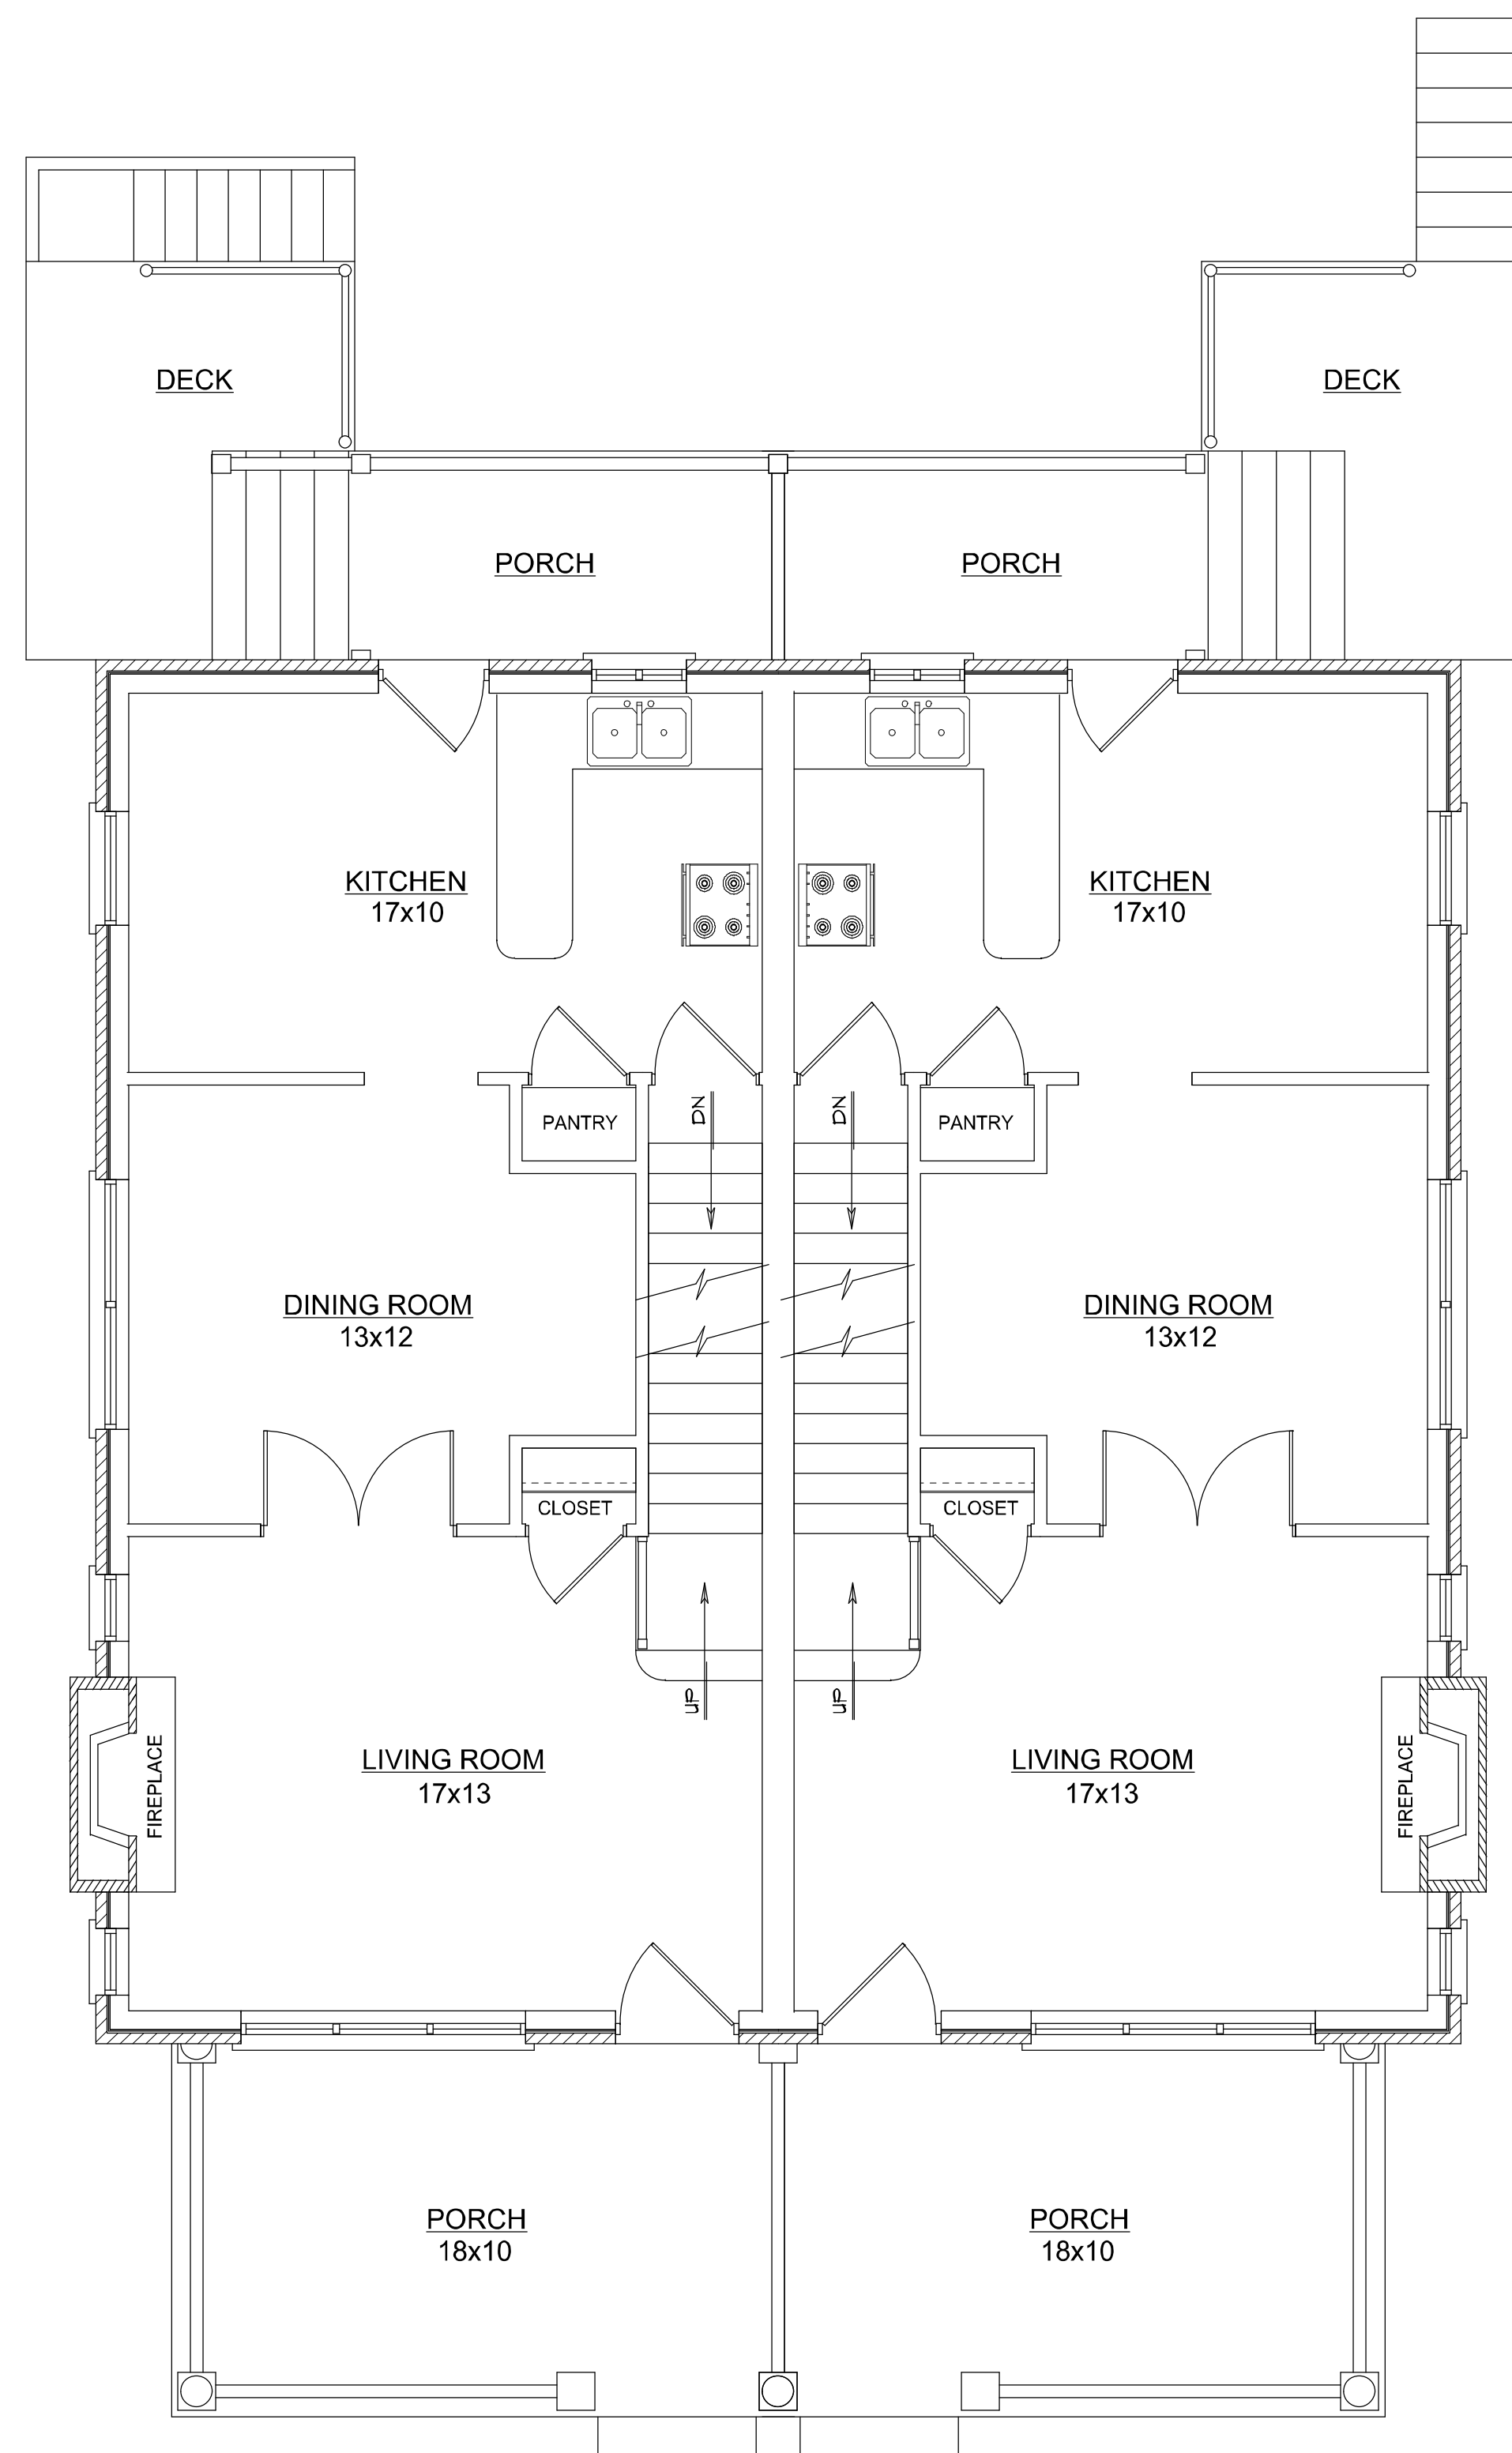

1ST FLOOR PLAN

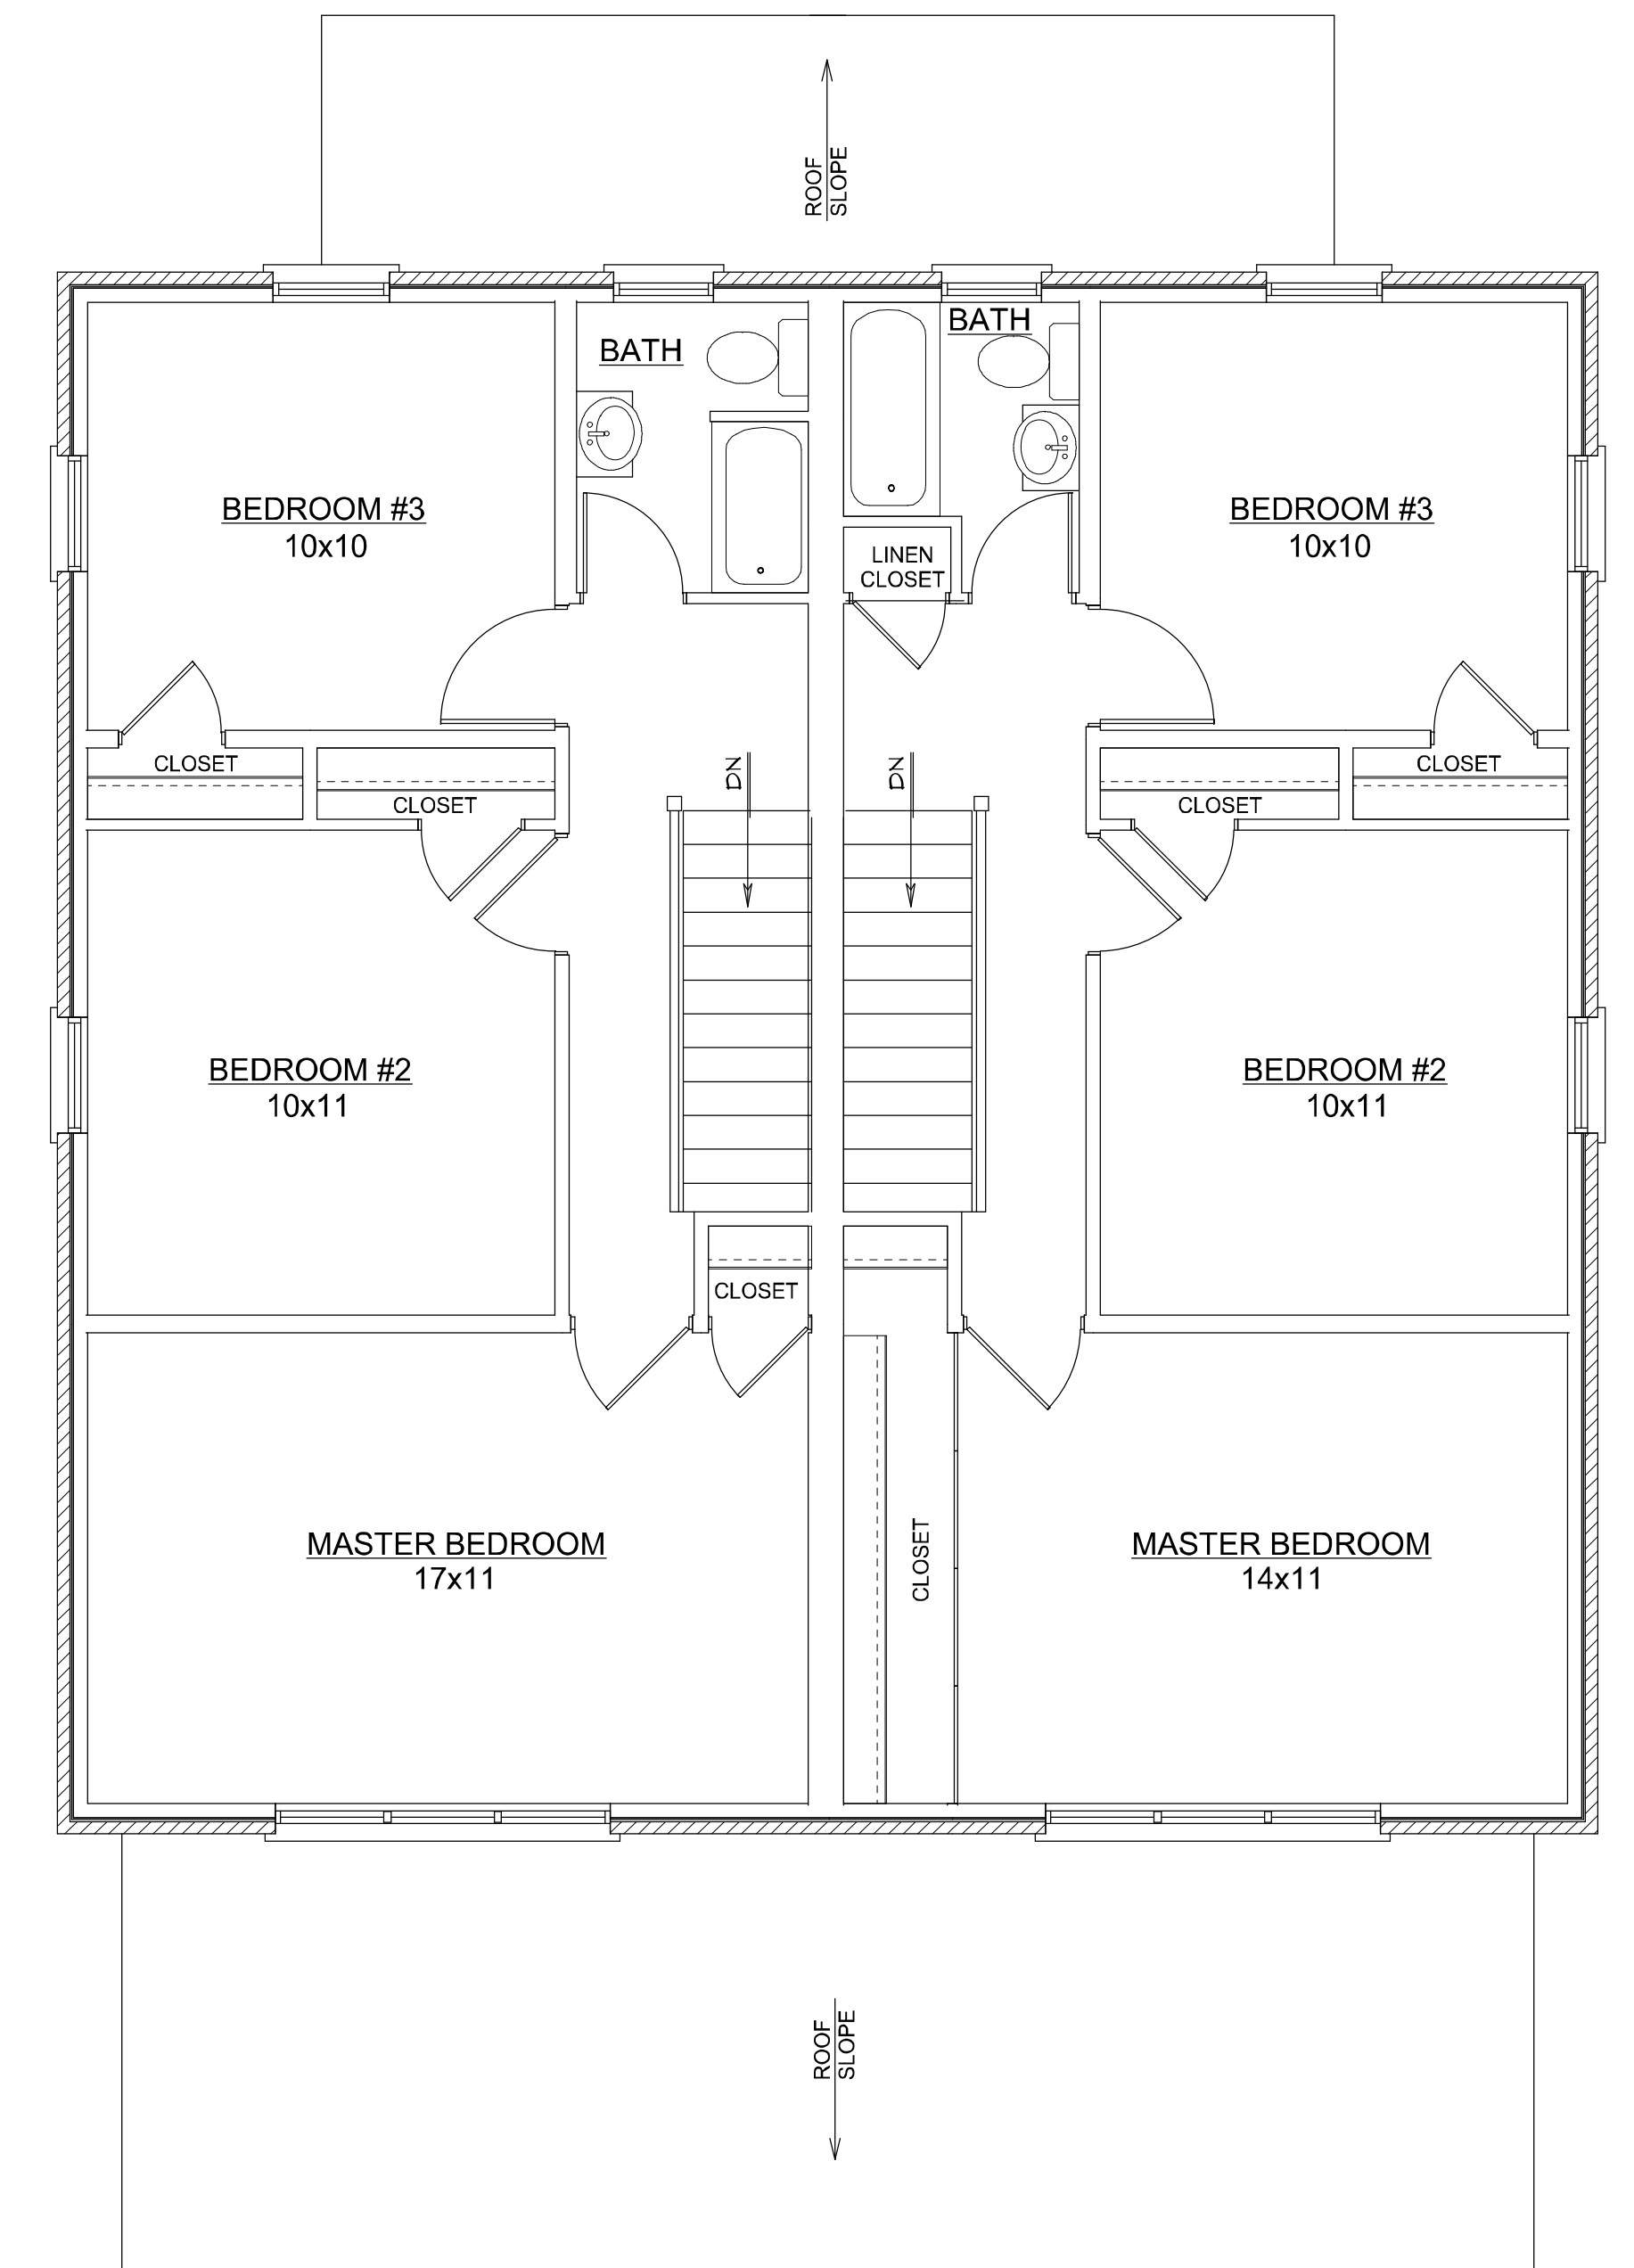

2ND FLOOR PLAN



FRONT ELEVATION

PROPERTY ADDRESS:
2088 - 2090 NEW DANVILLE PIKE
LANCASTER, PA 17603